



SECTION A-A

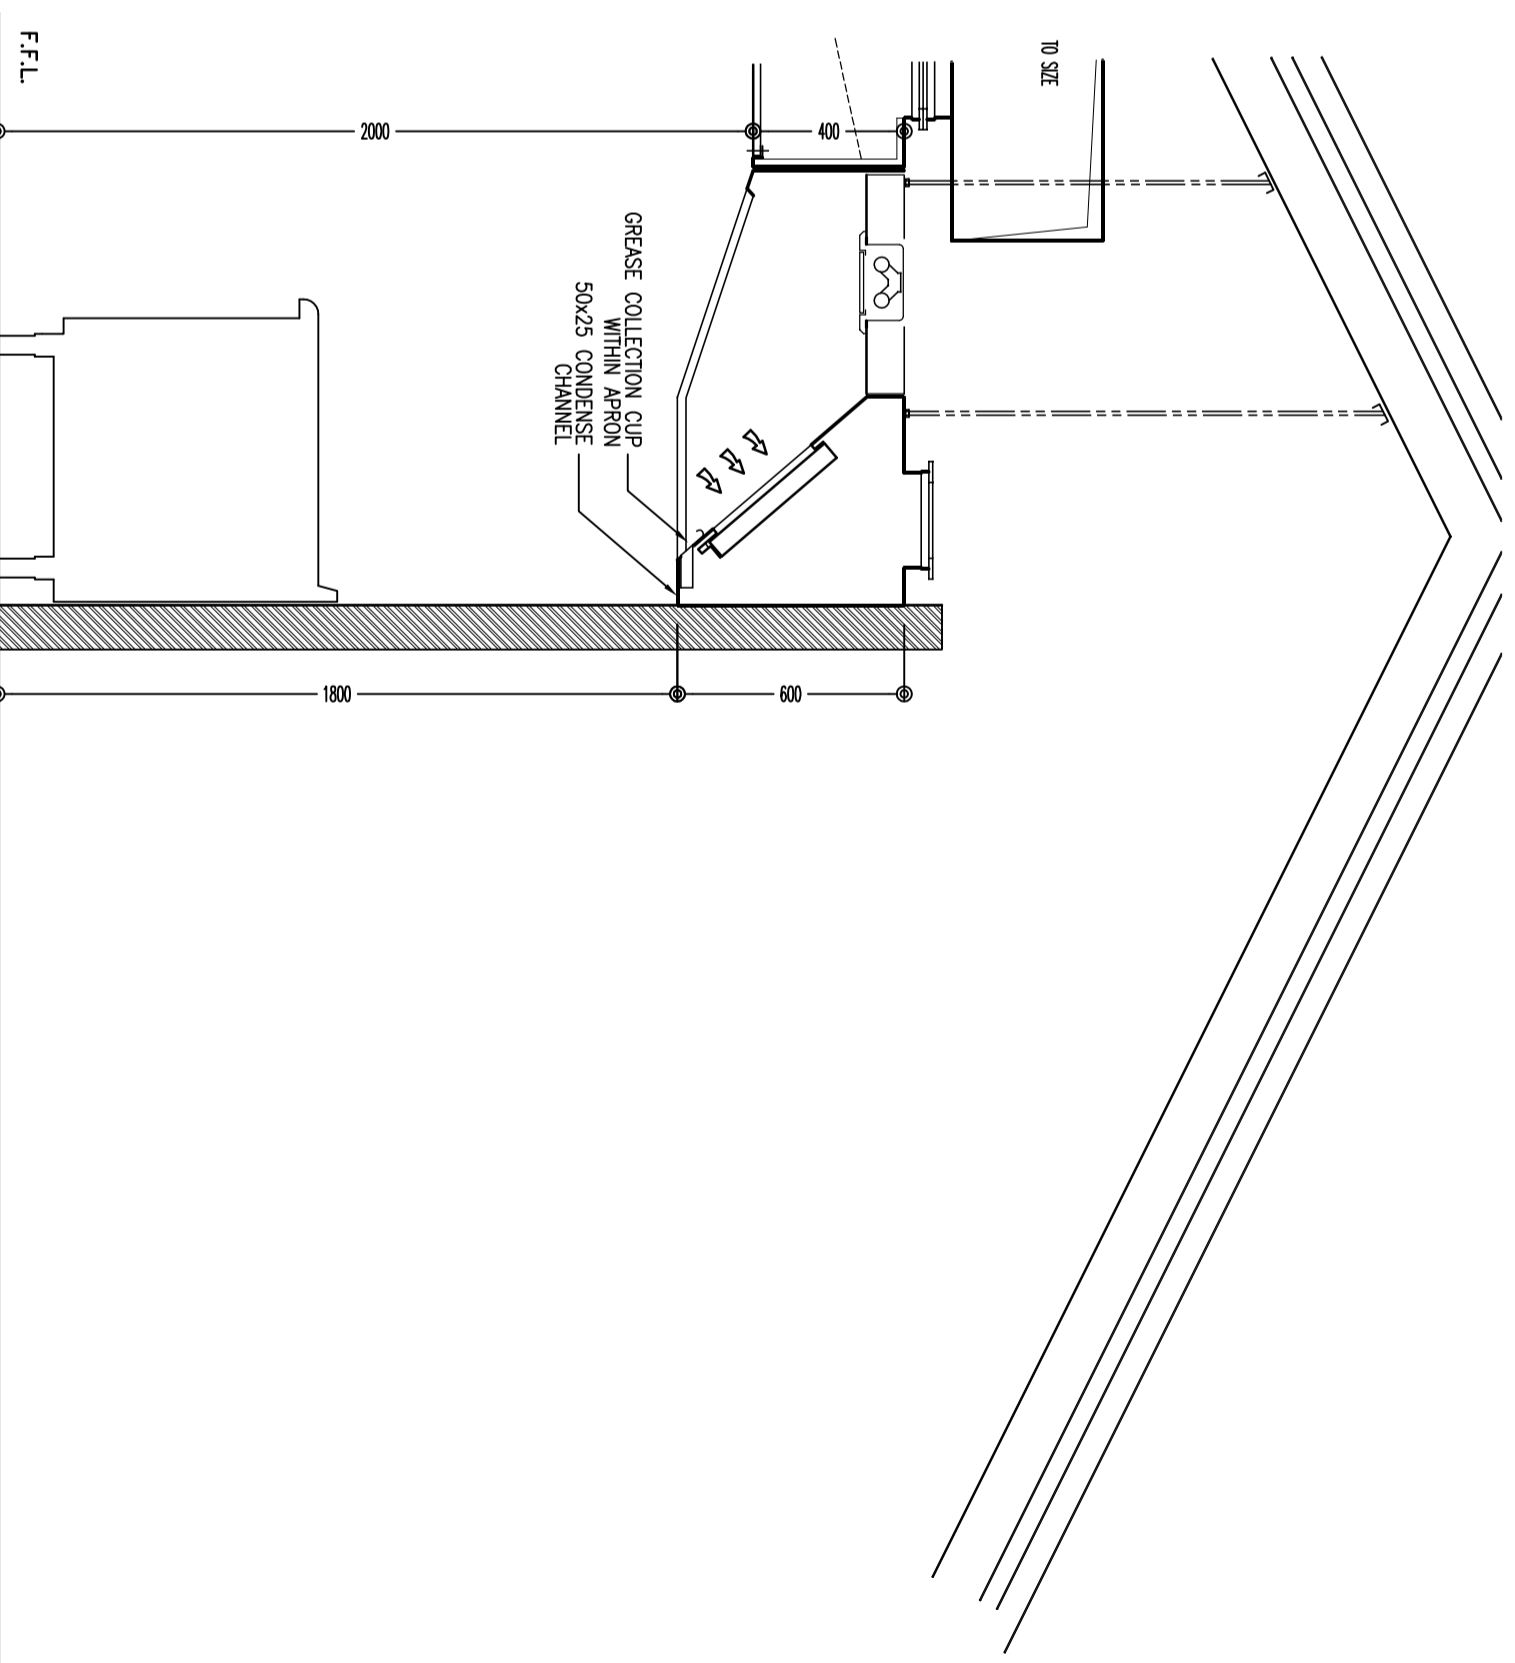

SECTION B-B

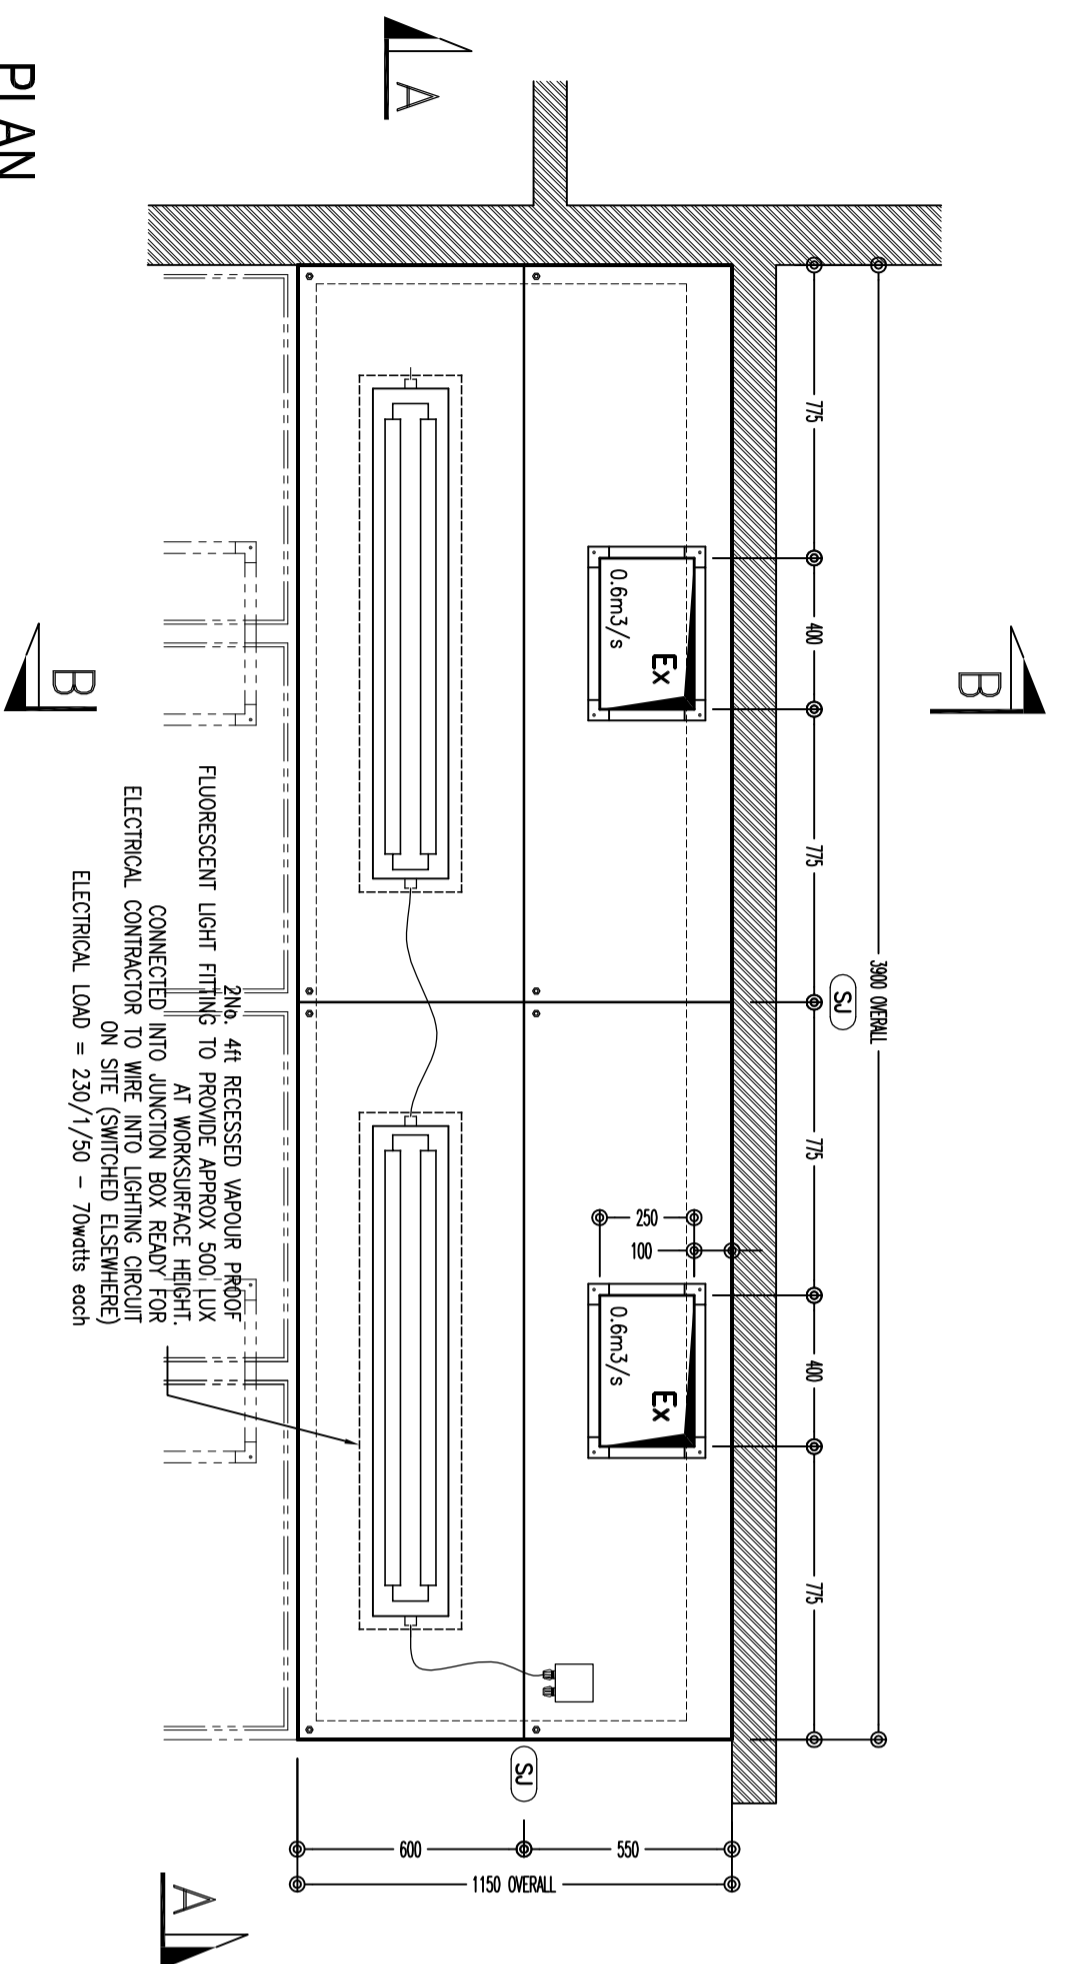

PLAN

**CANOPY DETAILS:**

CANOPY SIZE = 3900x1150x600/400  
 EXTRACT FLOW RATE = 1.20 m<sup>3</sup>/s  
 STATIC PRESSURE AT EXTRACT SPIGOT = 125 Pascals  
 EXTRACT SPIGOT = 2No. 400x250  
 APPROXIMATE HANGING WEIGHT = 275Kg

CONTRACT		A PROJECT	
TITLE		DETAILS OF VENTILATION CANOPY	
SCALE	1:20 @ A2	DATE	19-09-08
DWG No	190908-01	STATUS	APPROVAL
DRAWN BY	BM	CHK'D BY	CLIENT
CADMAN Drawing Services		21 Wheatfields, Lordswood Kent ME5 8HW	
www.cadman-uk.co.uk		T: 07952 861607 F: 01634 686335	