



SECTION A-A

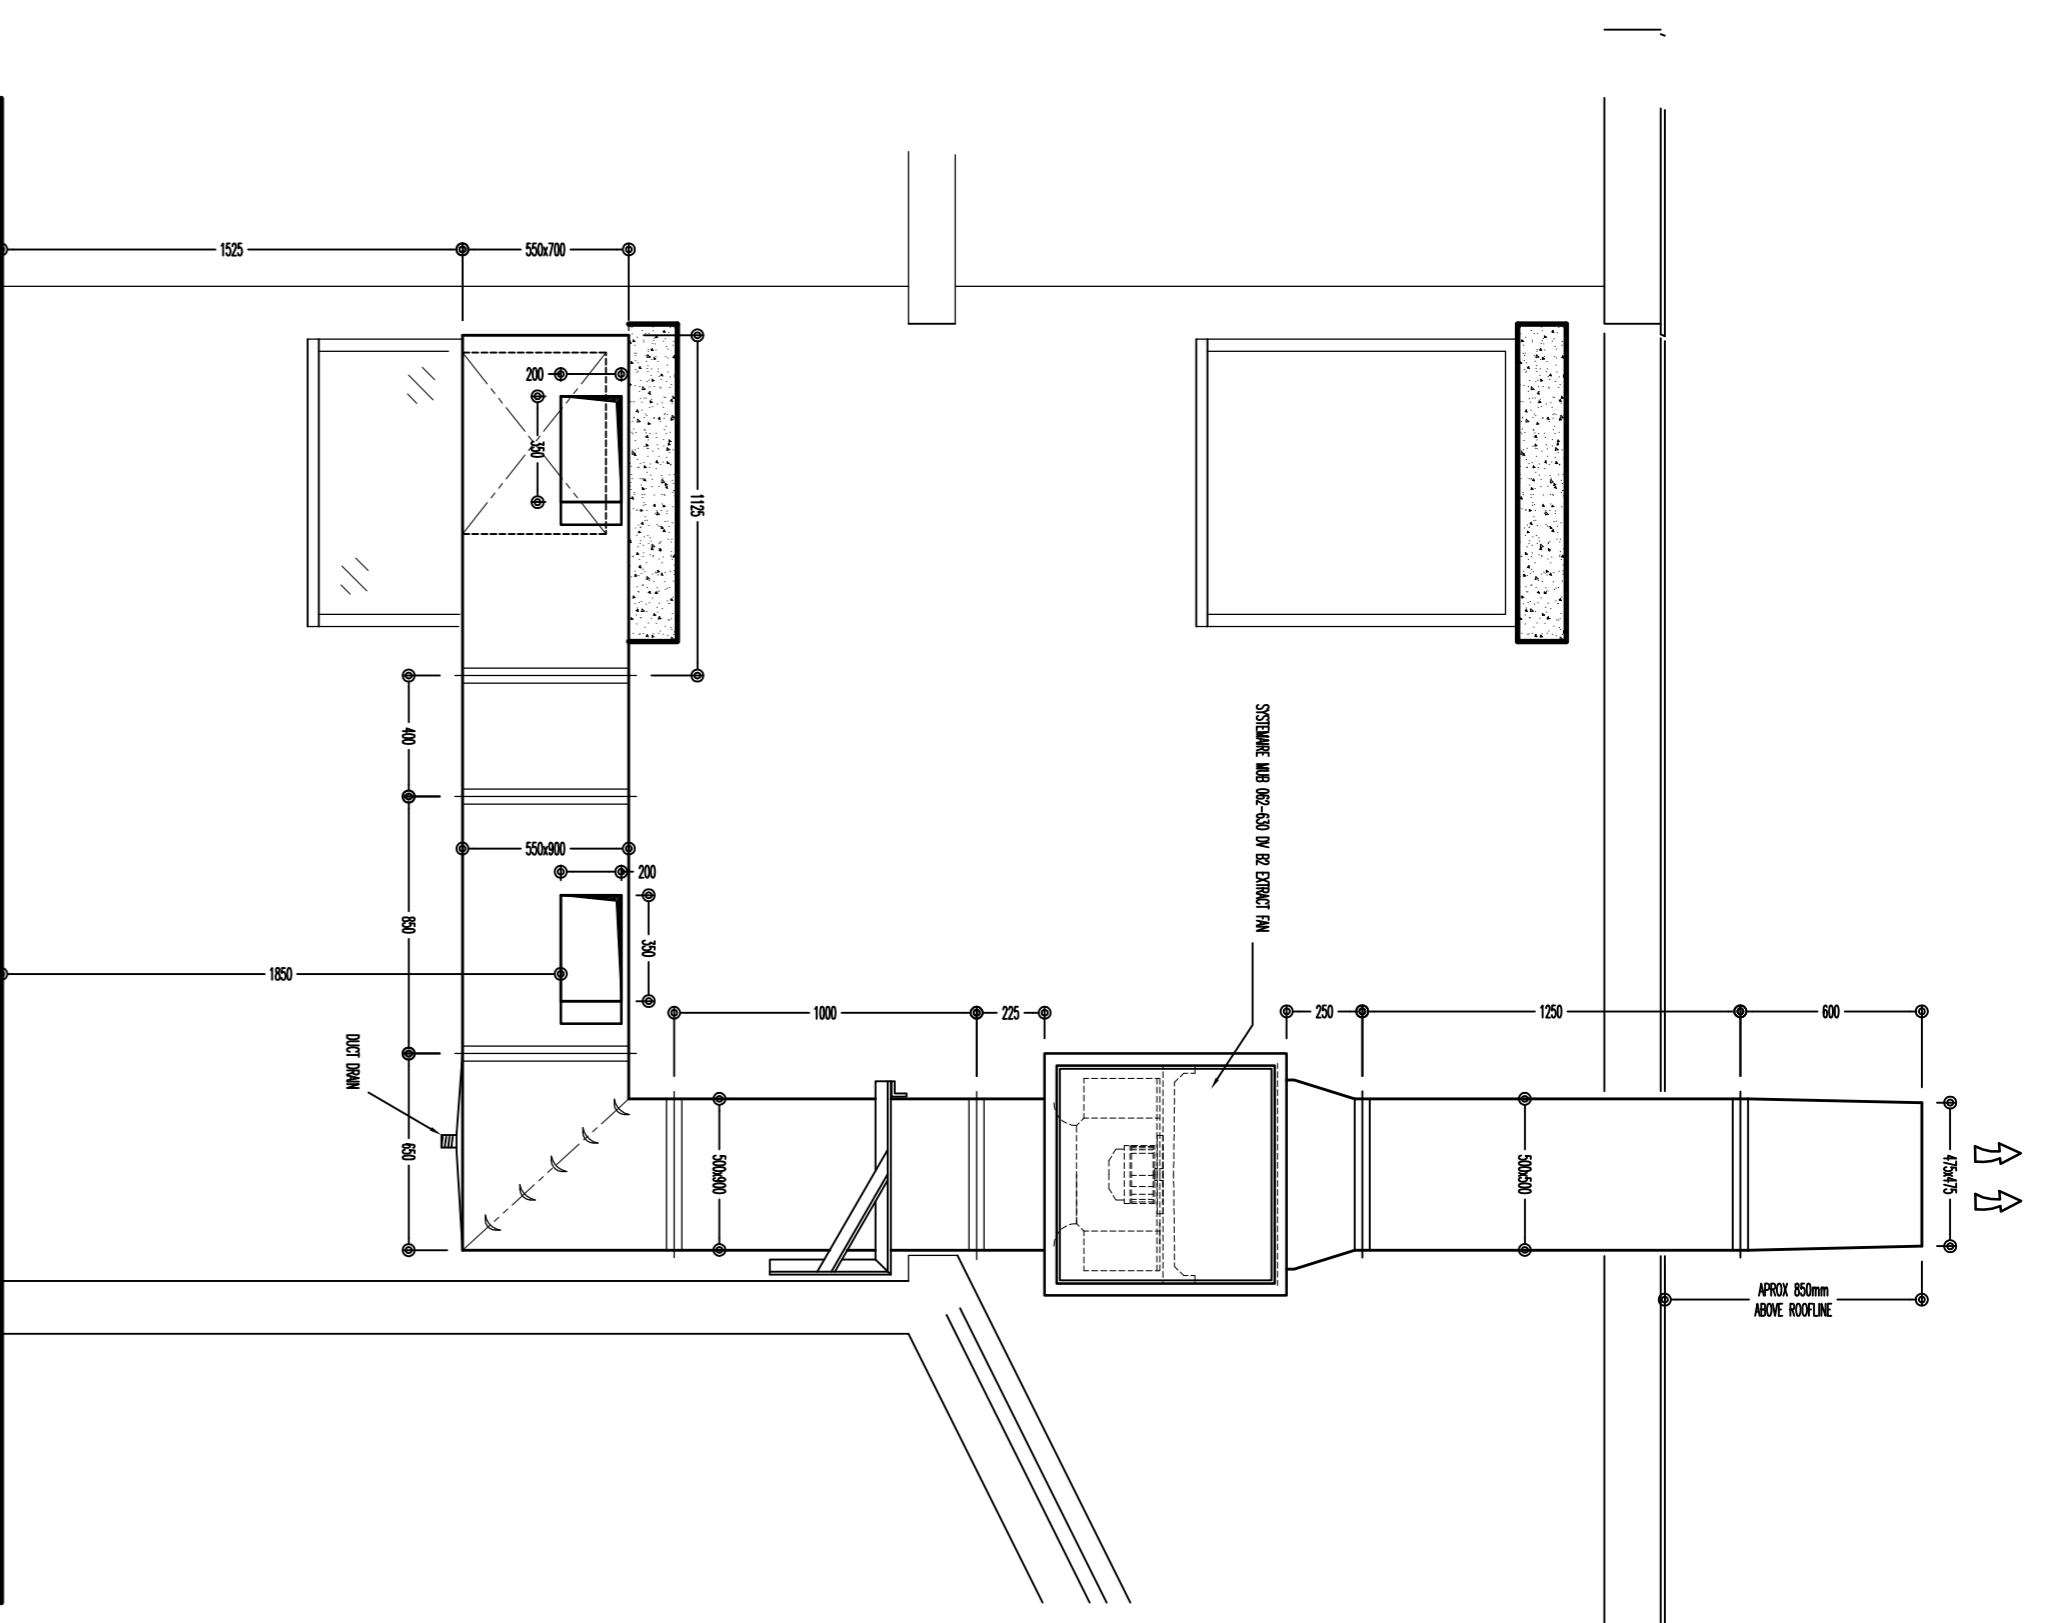

SECTION B-B

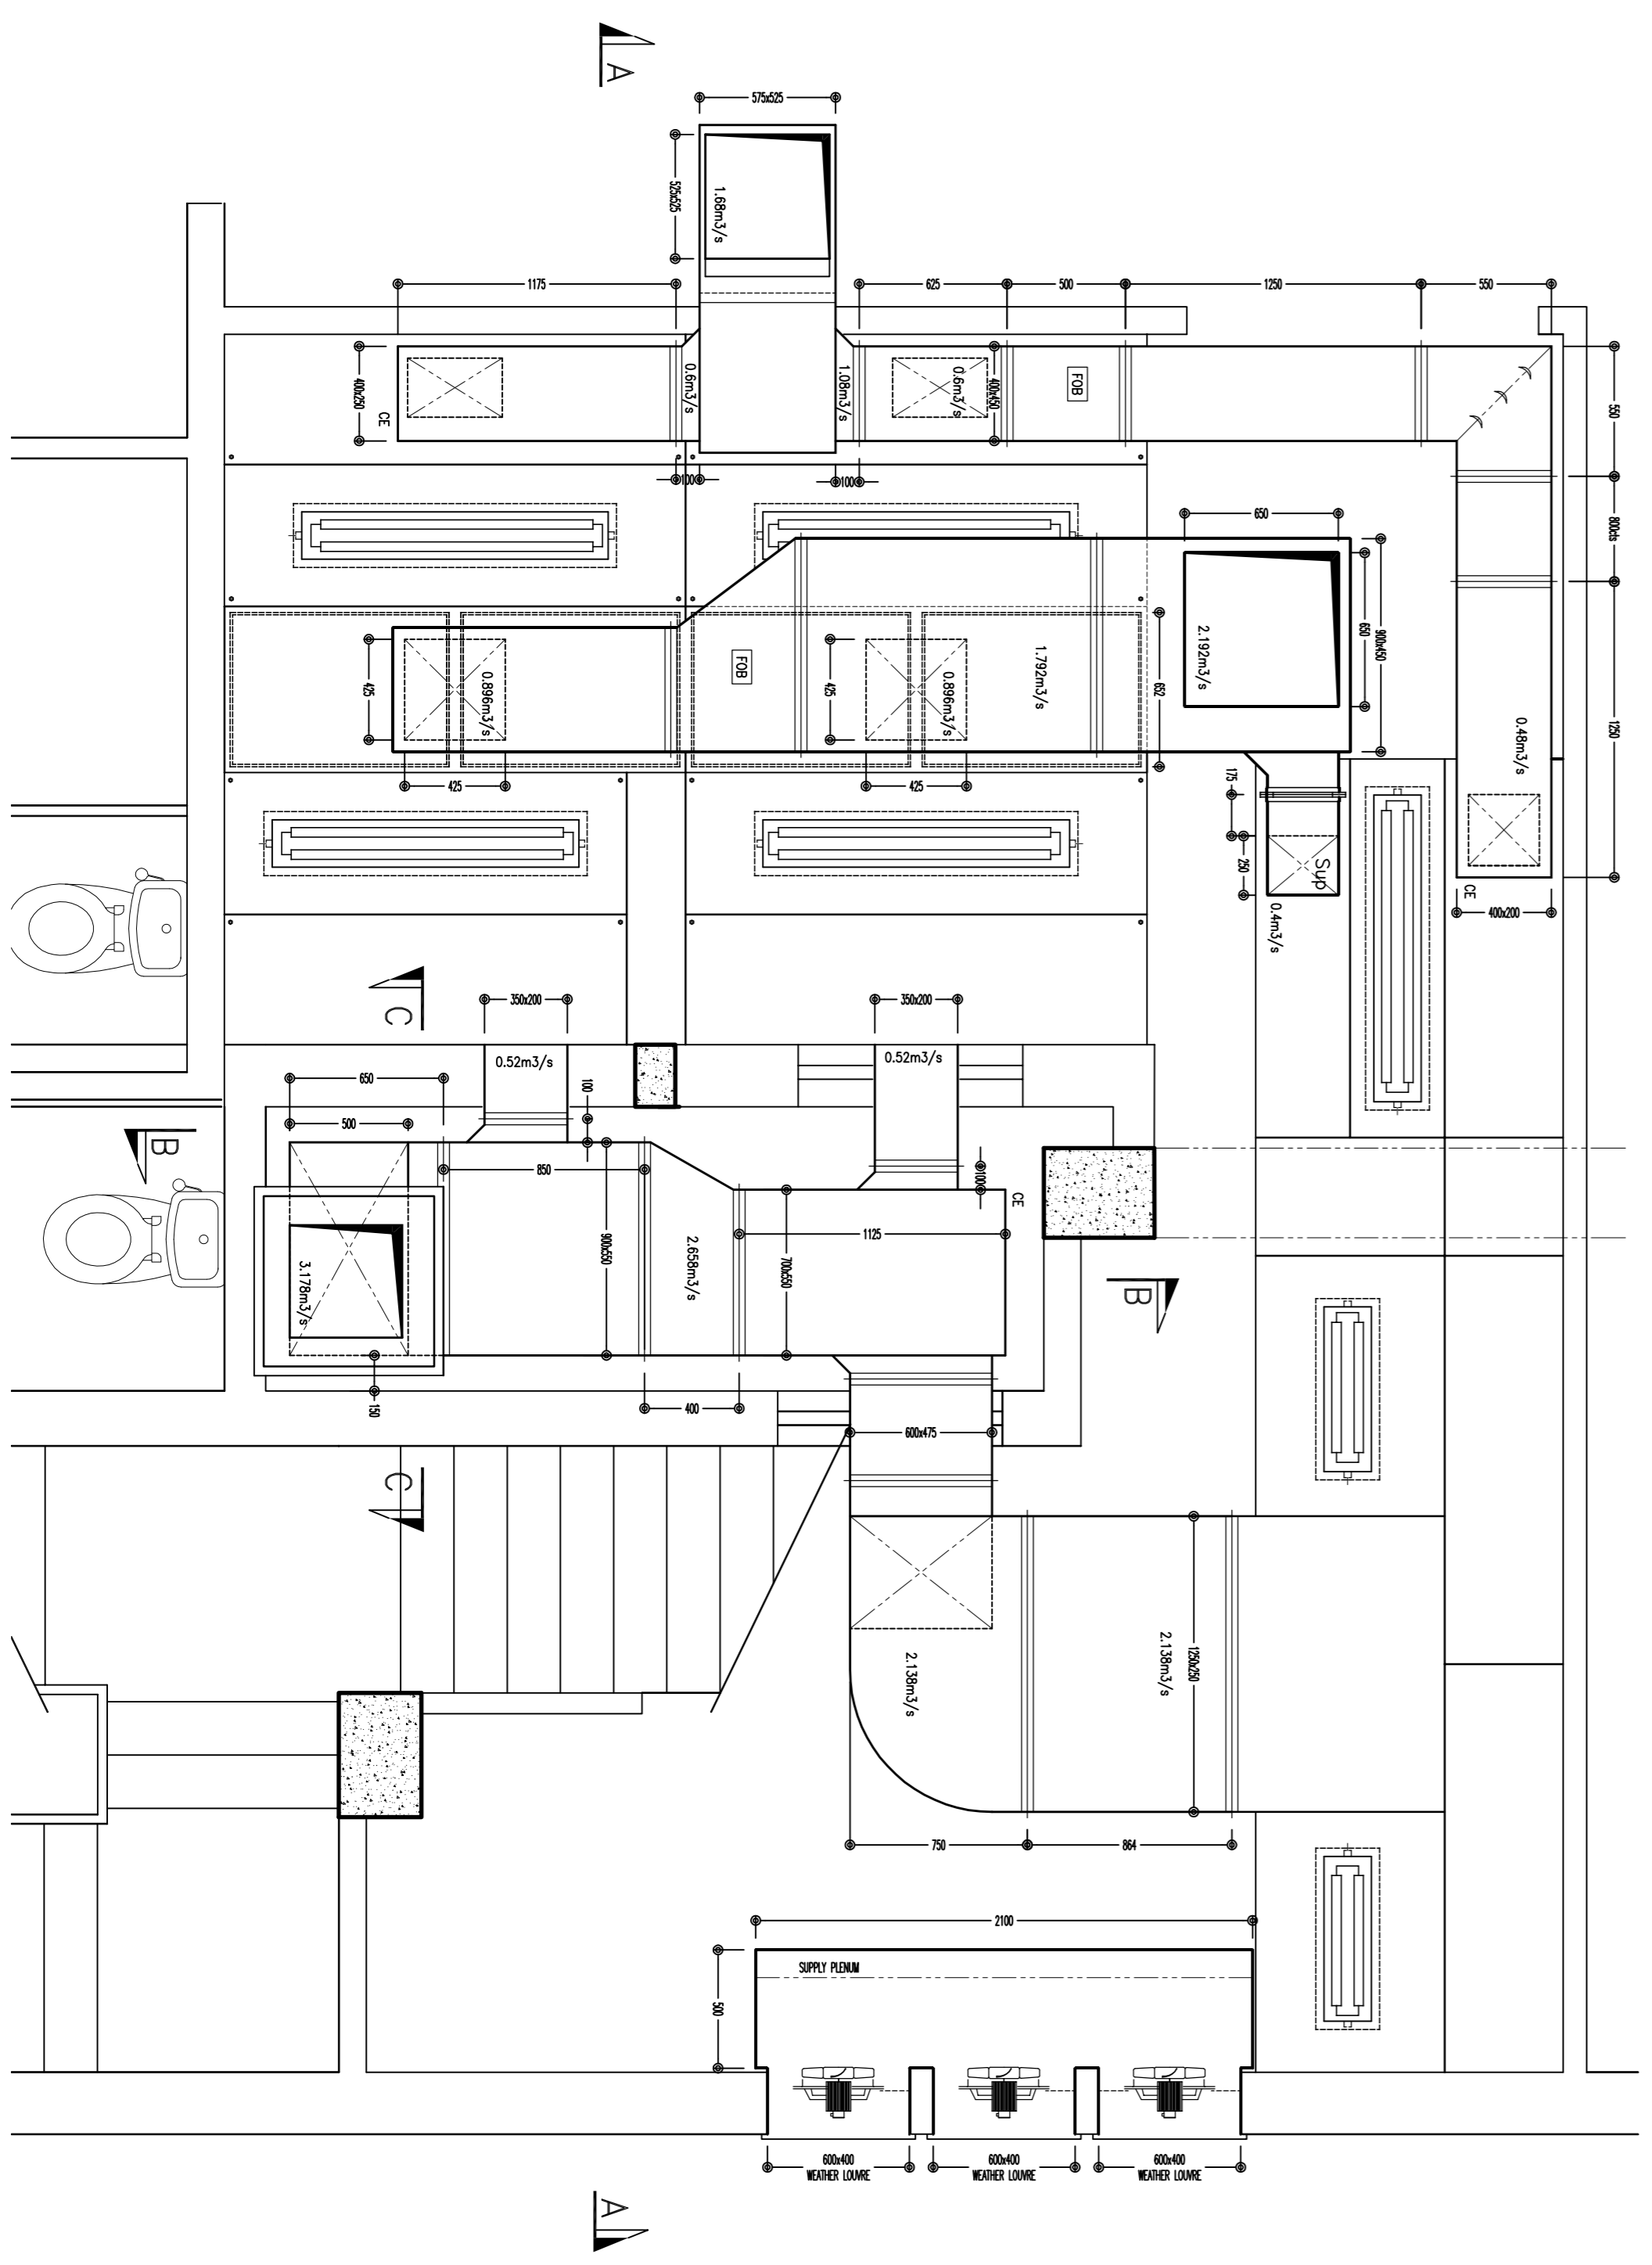

SECTION C-C

CADMAN
Drawing Services

21 Wimpstone Lane, Wimpstone, Leamington Spa, CV32 5NF
T: 07952 891607 F: 01634 966335
www.cadman-uk.co.uk

CONTRACT	A PROJECT
TITLE	DETAILS OF KITCHEN DUCTWORK SYSTEM
SCALE	1:25 @ A1
DWG No	190908-02
DATE	19-09-08
DRAWN BY	BM
STATUS	APPROVAL
CHK'D BY	CLIENT
REV	