




ELEVATION A

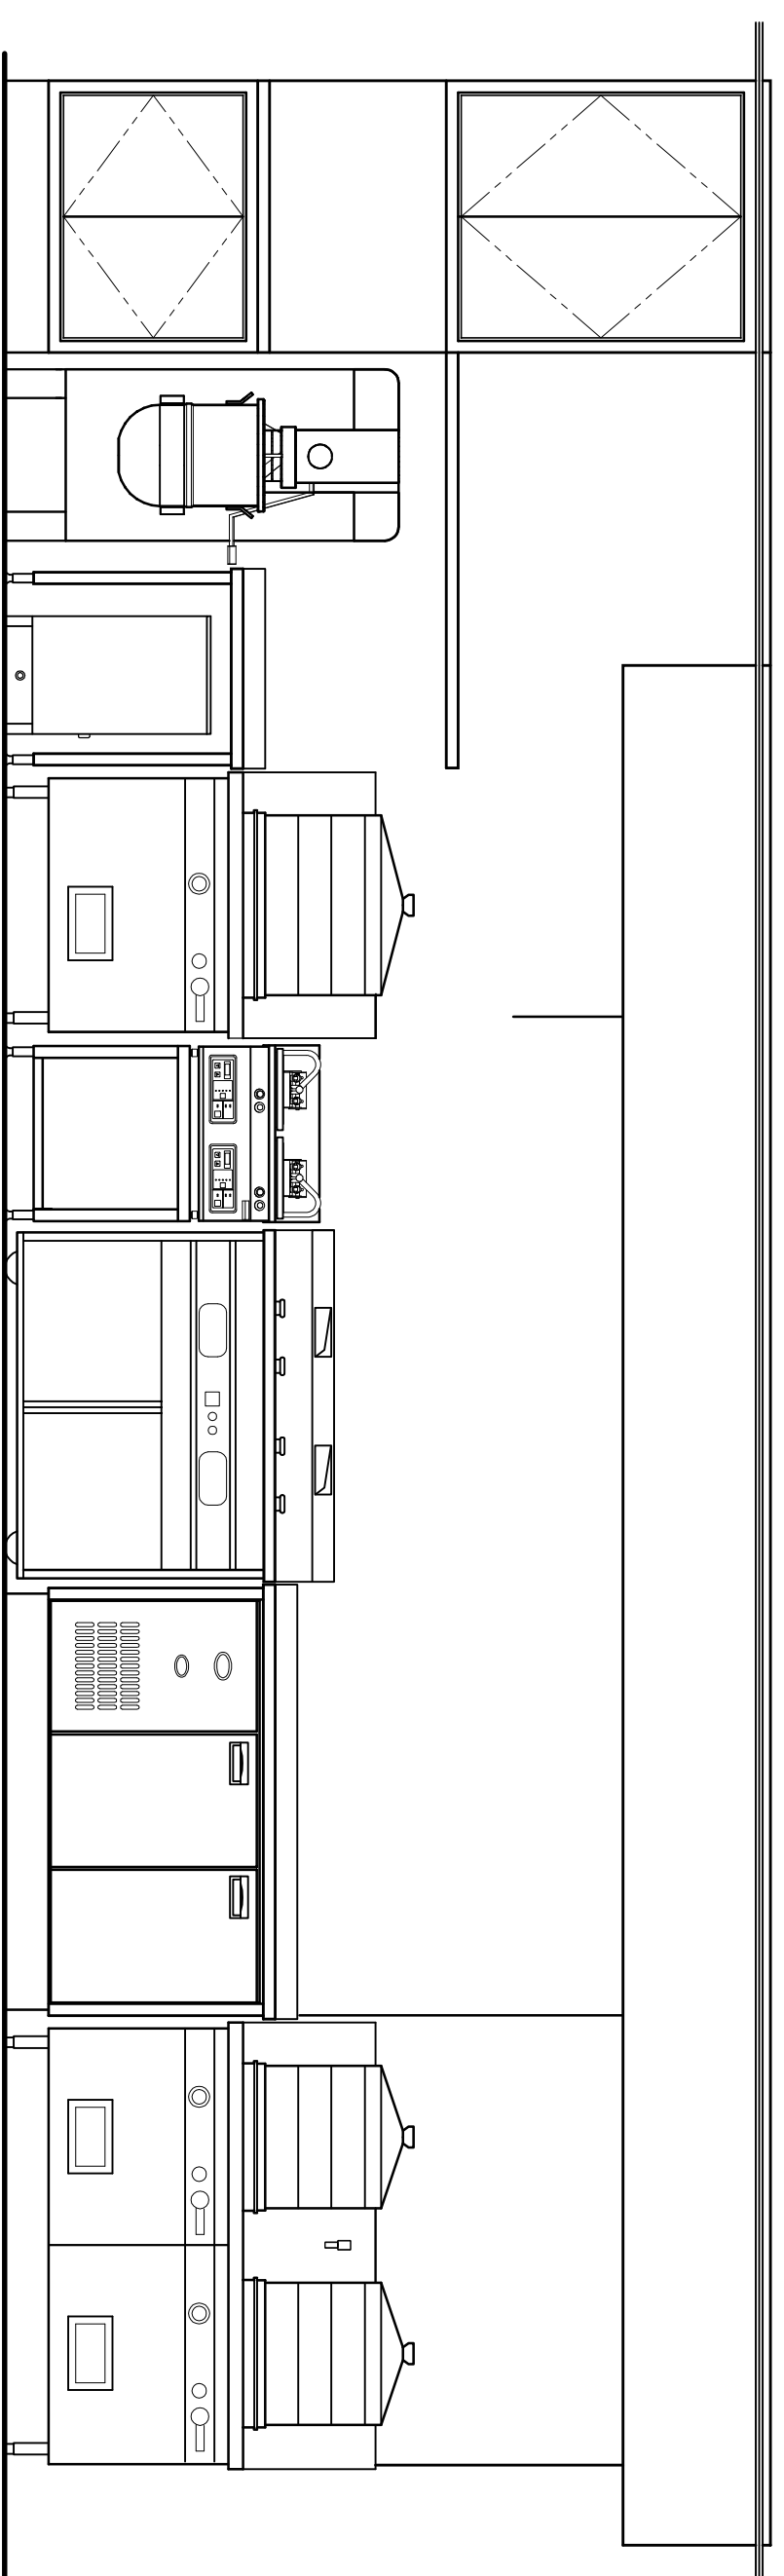


ELEVATION B

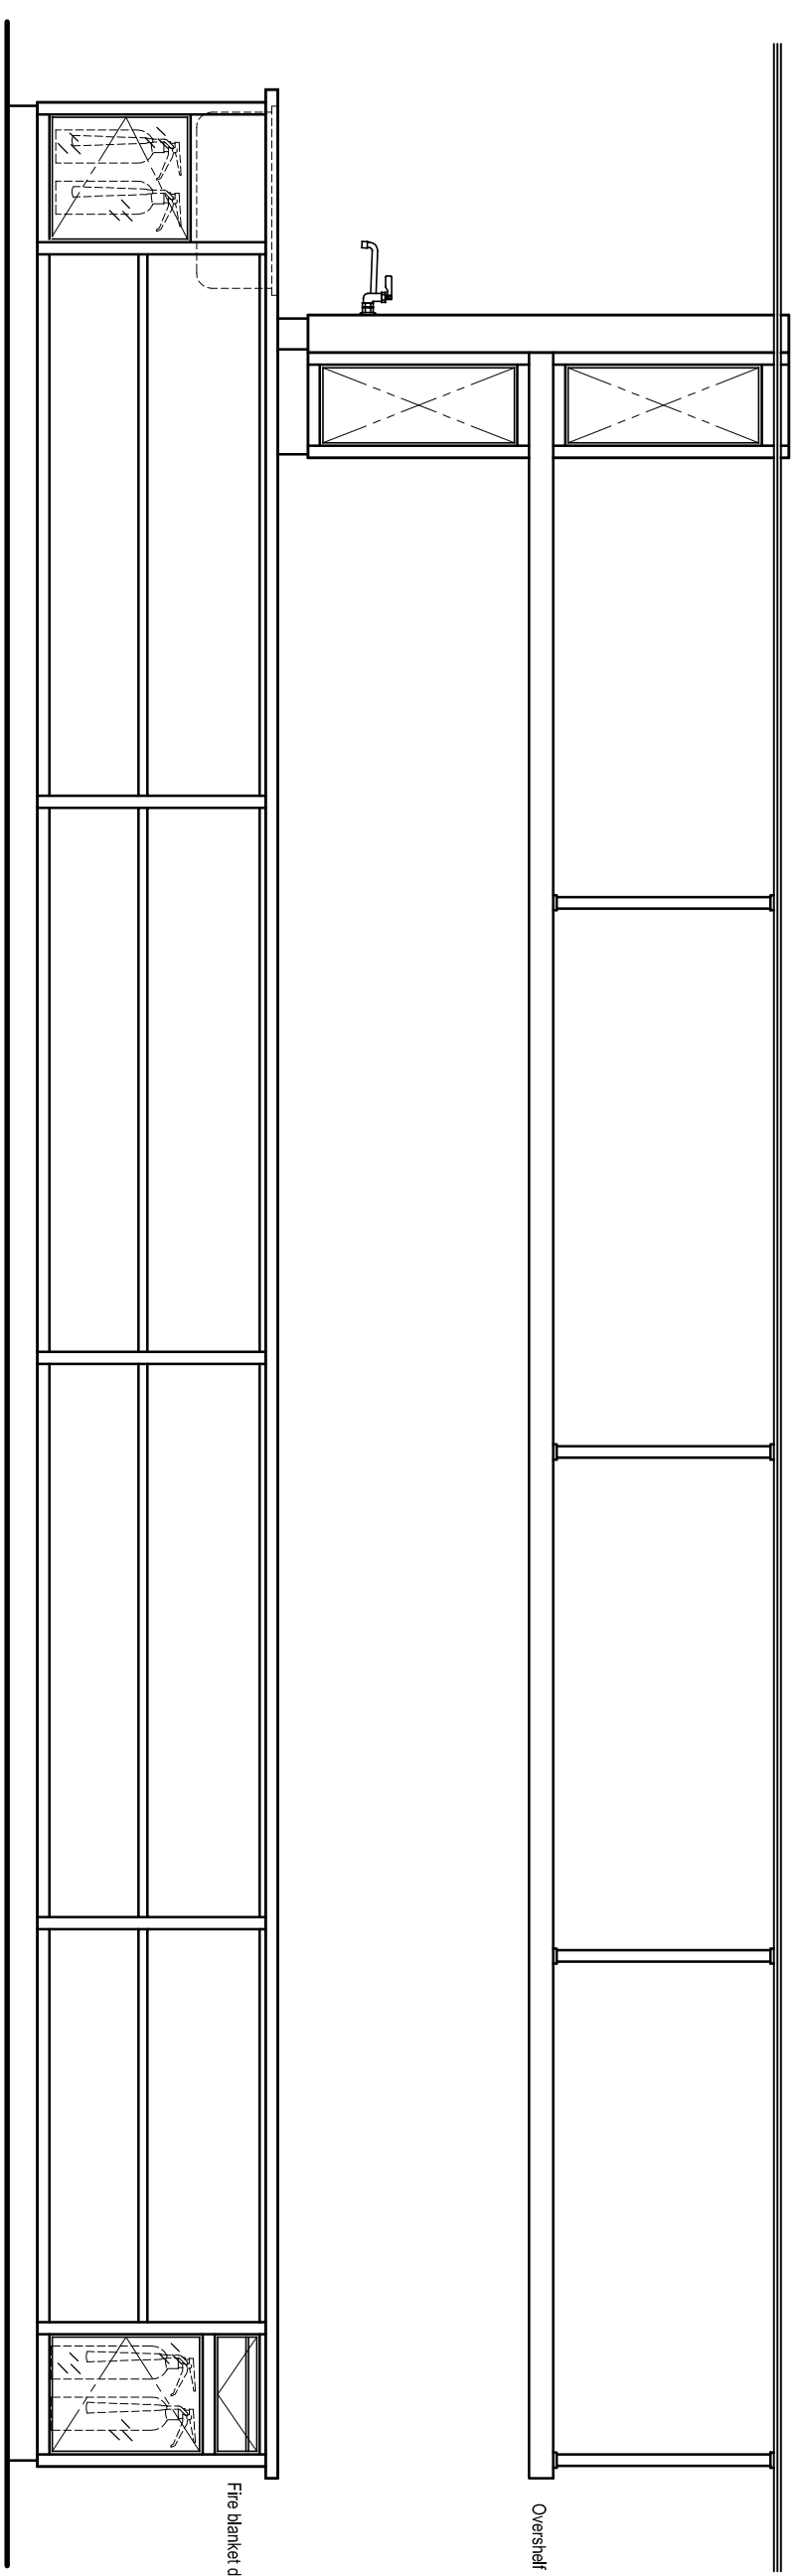

ELEVATION E

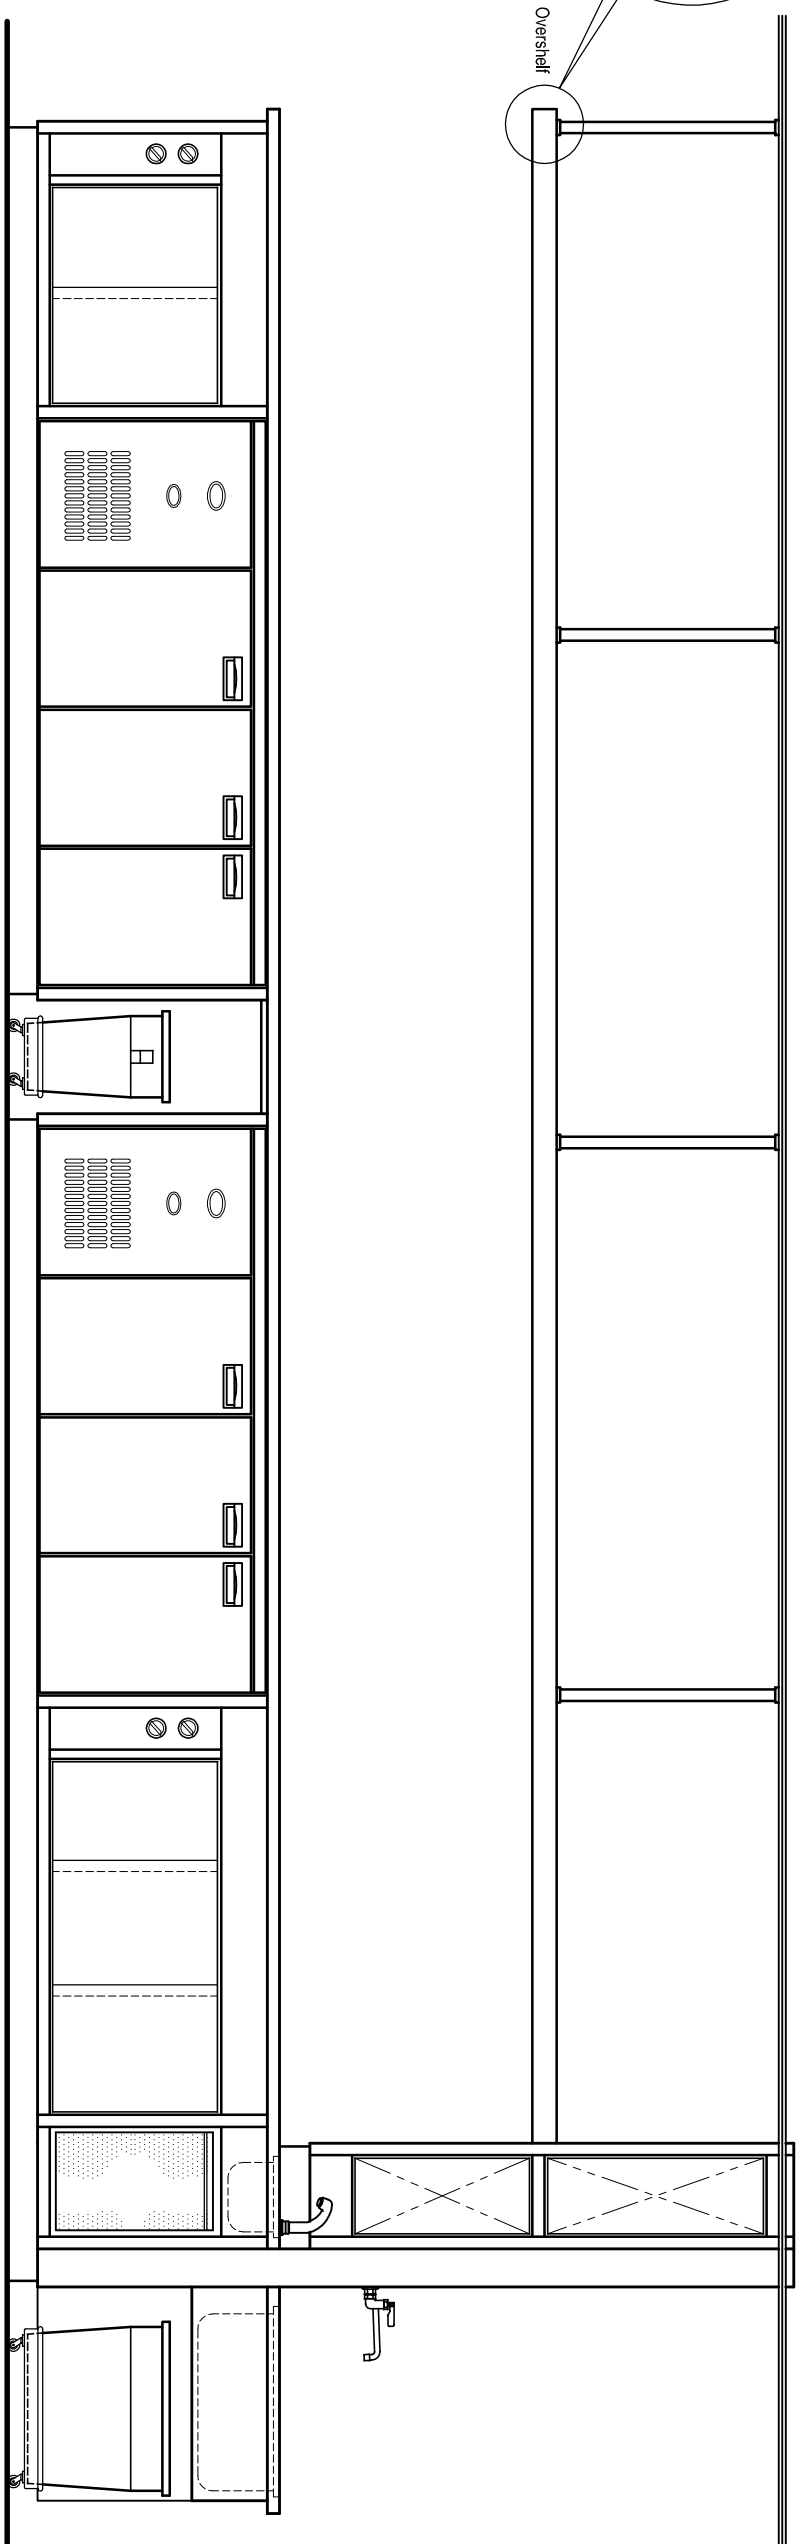


ELEVATION F

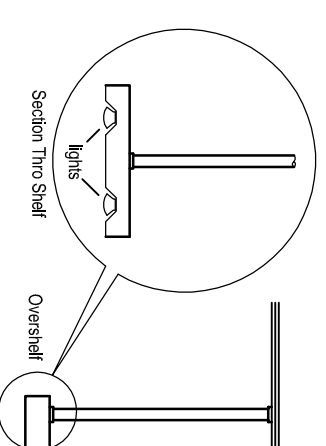


Section Two Shelf


Overall

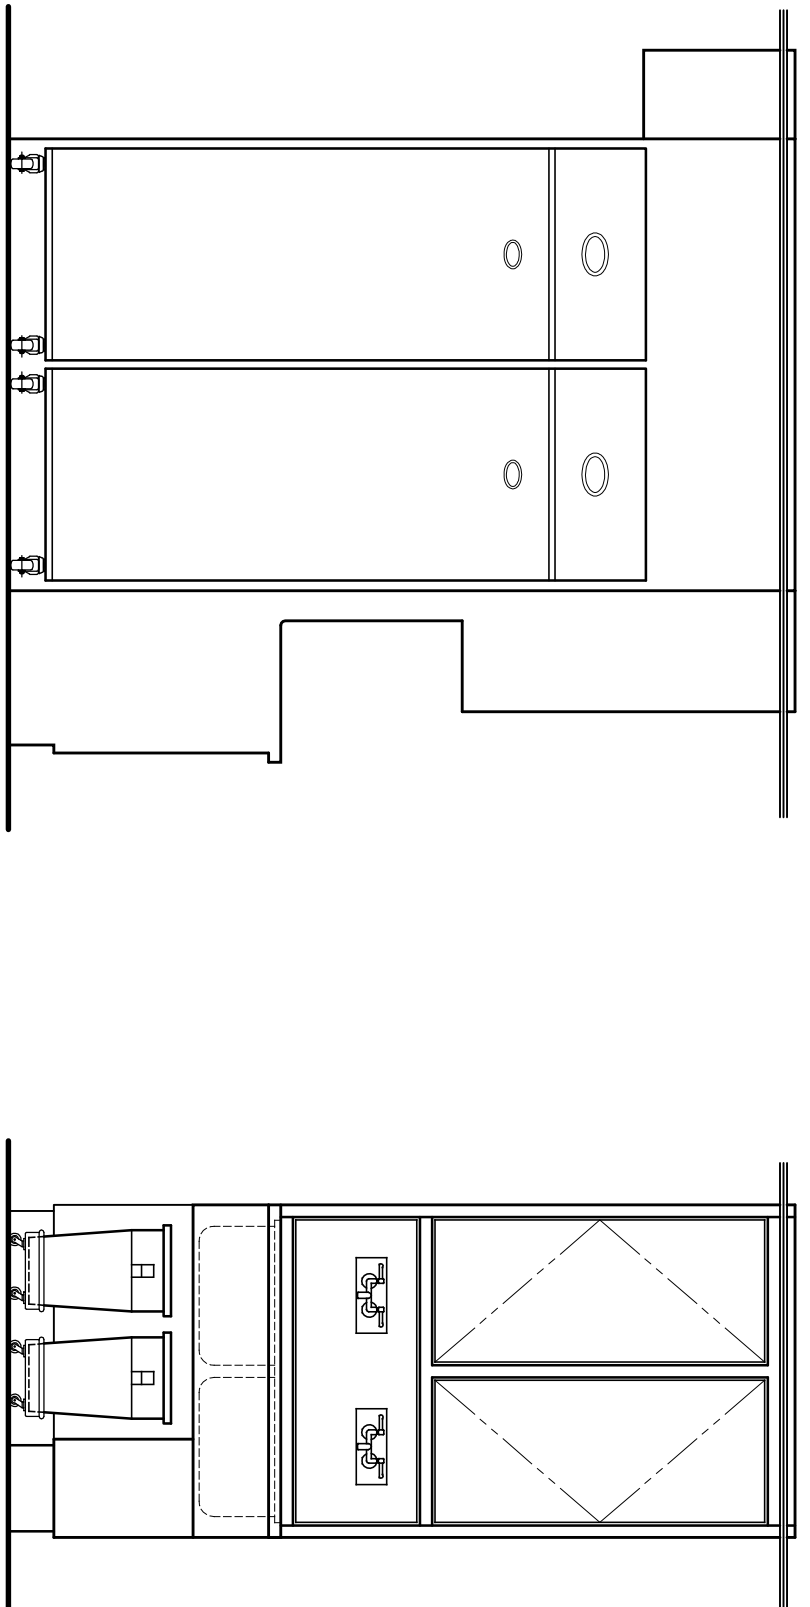


ELEVATION C

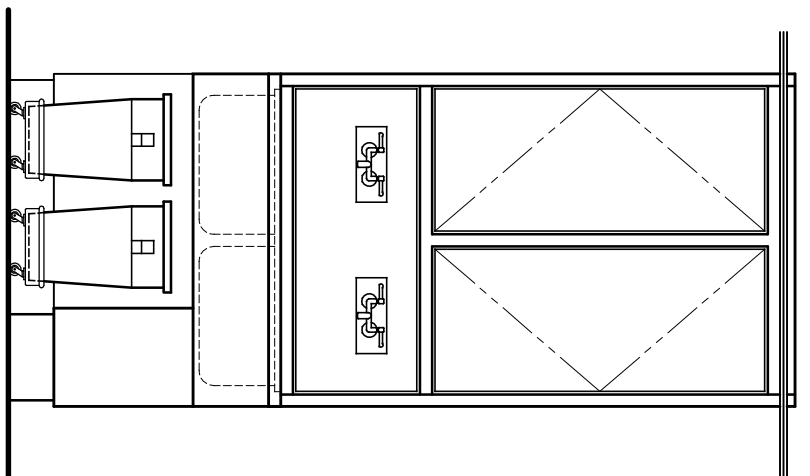


ELEVATION D

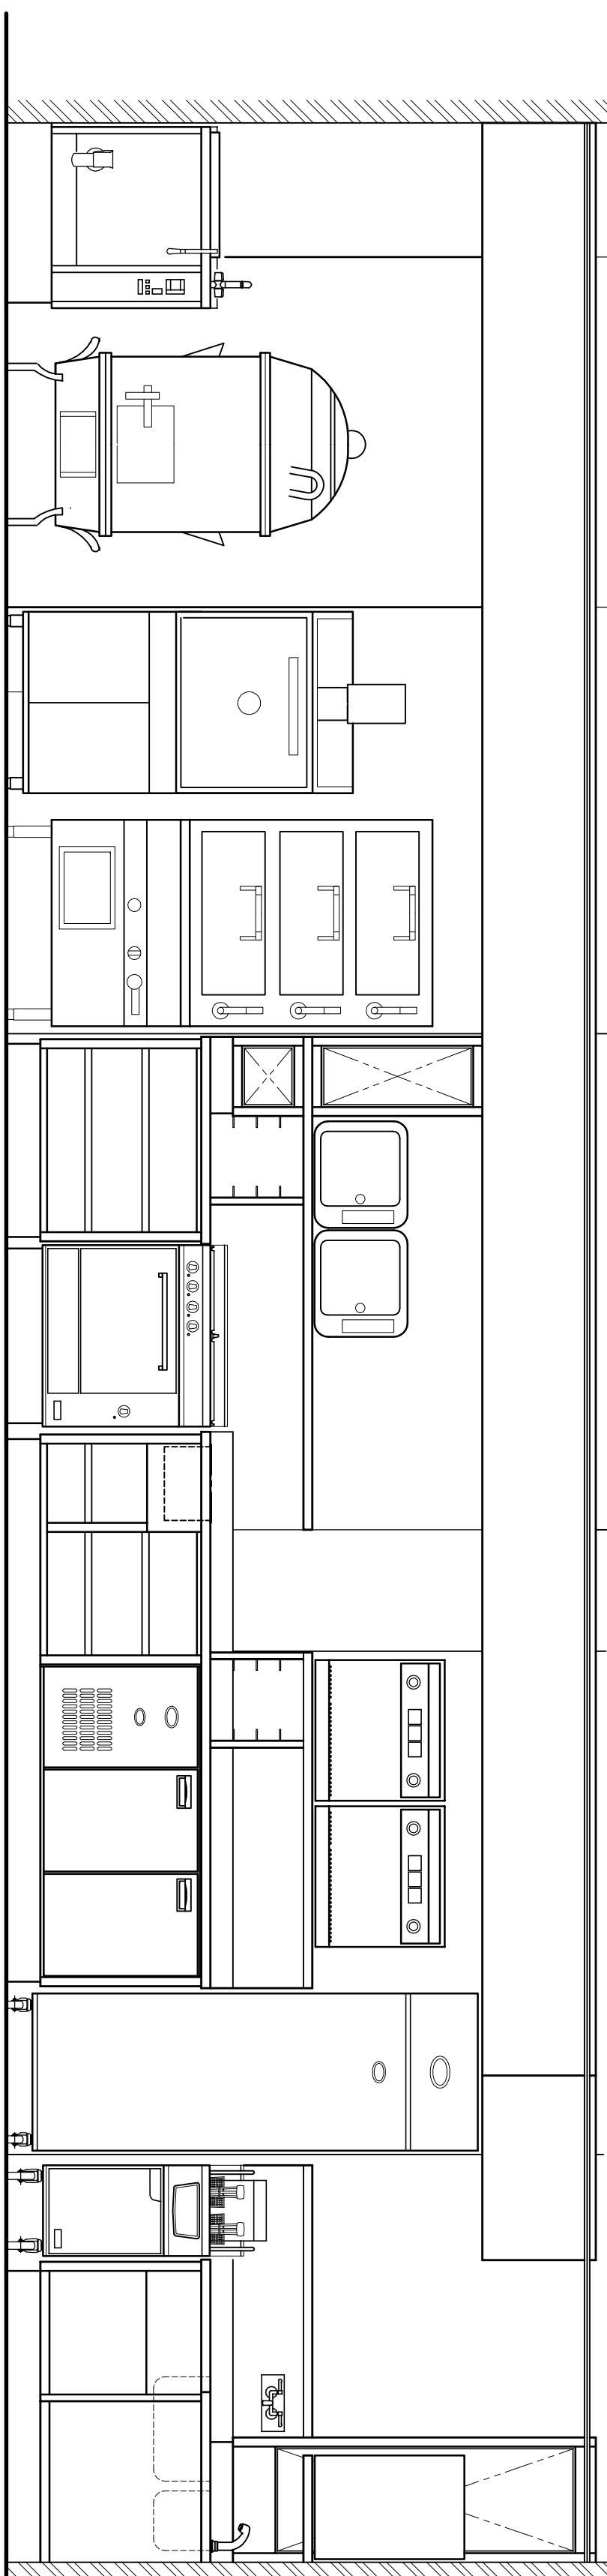


ELEVATION G

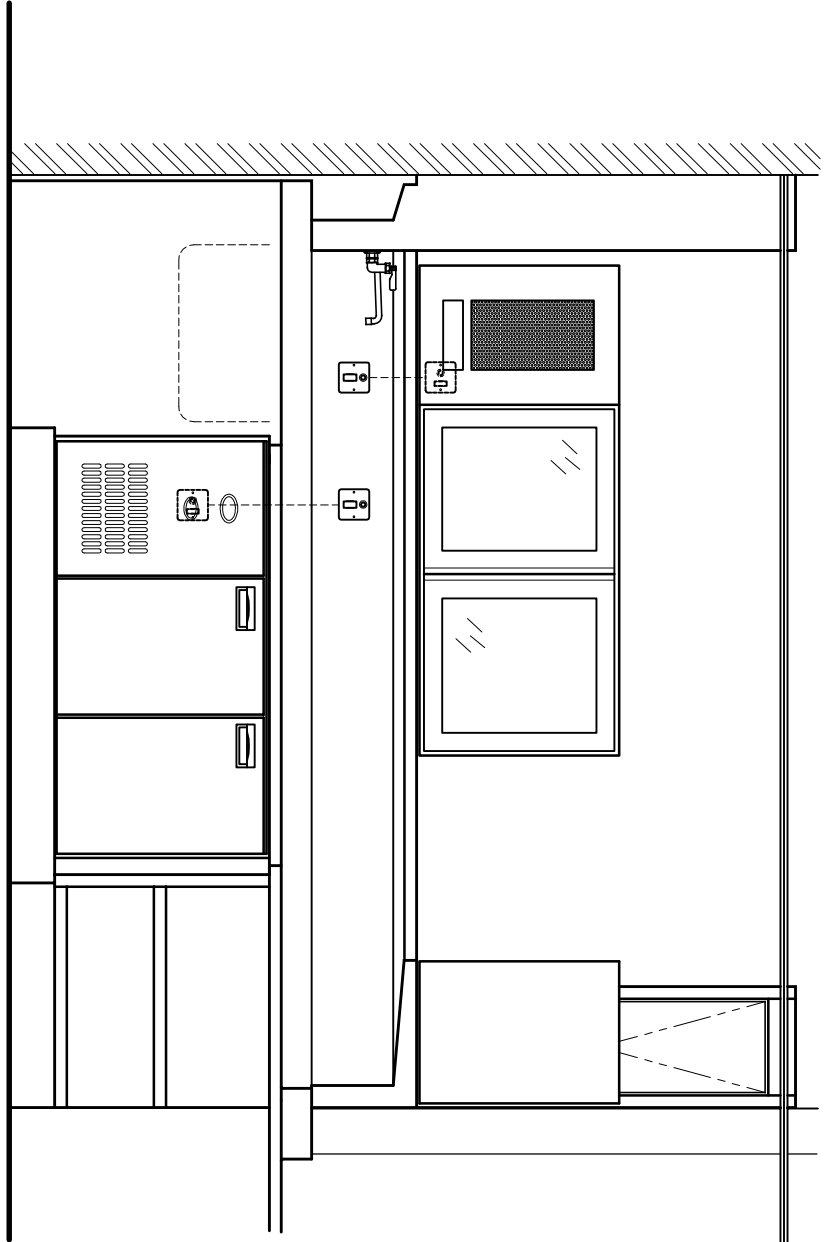

ELEVATION H

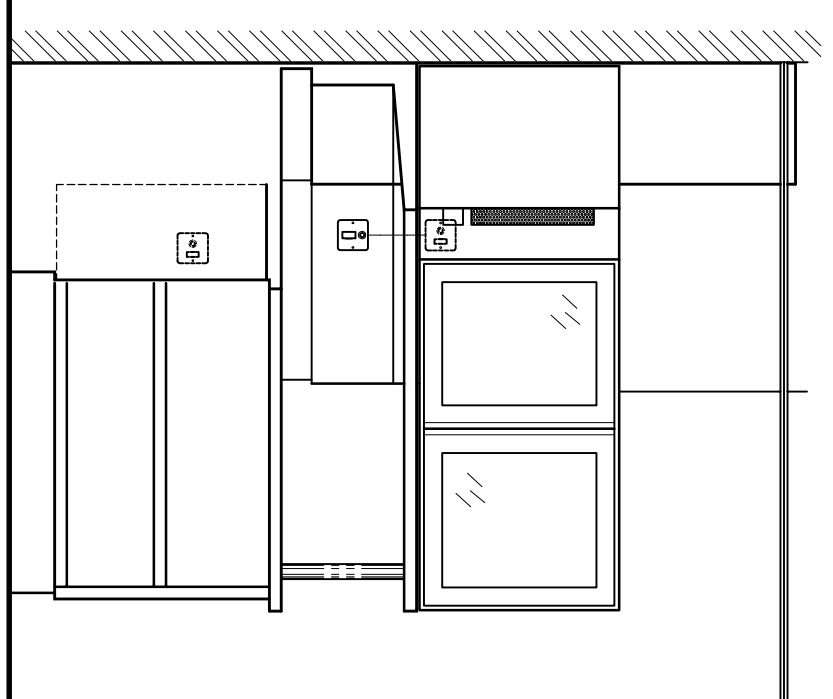

ELEVATION J

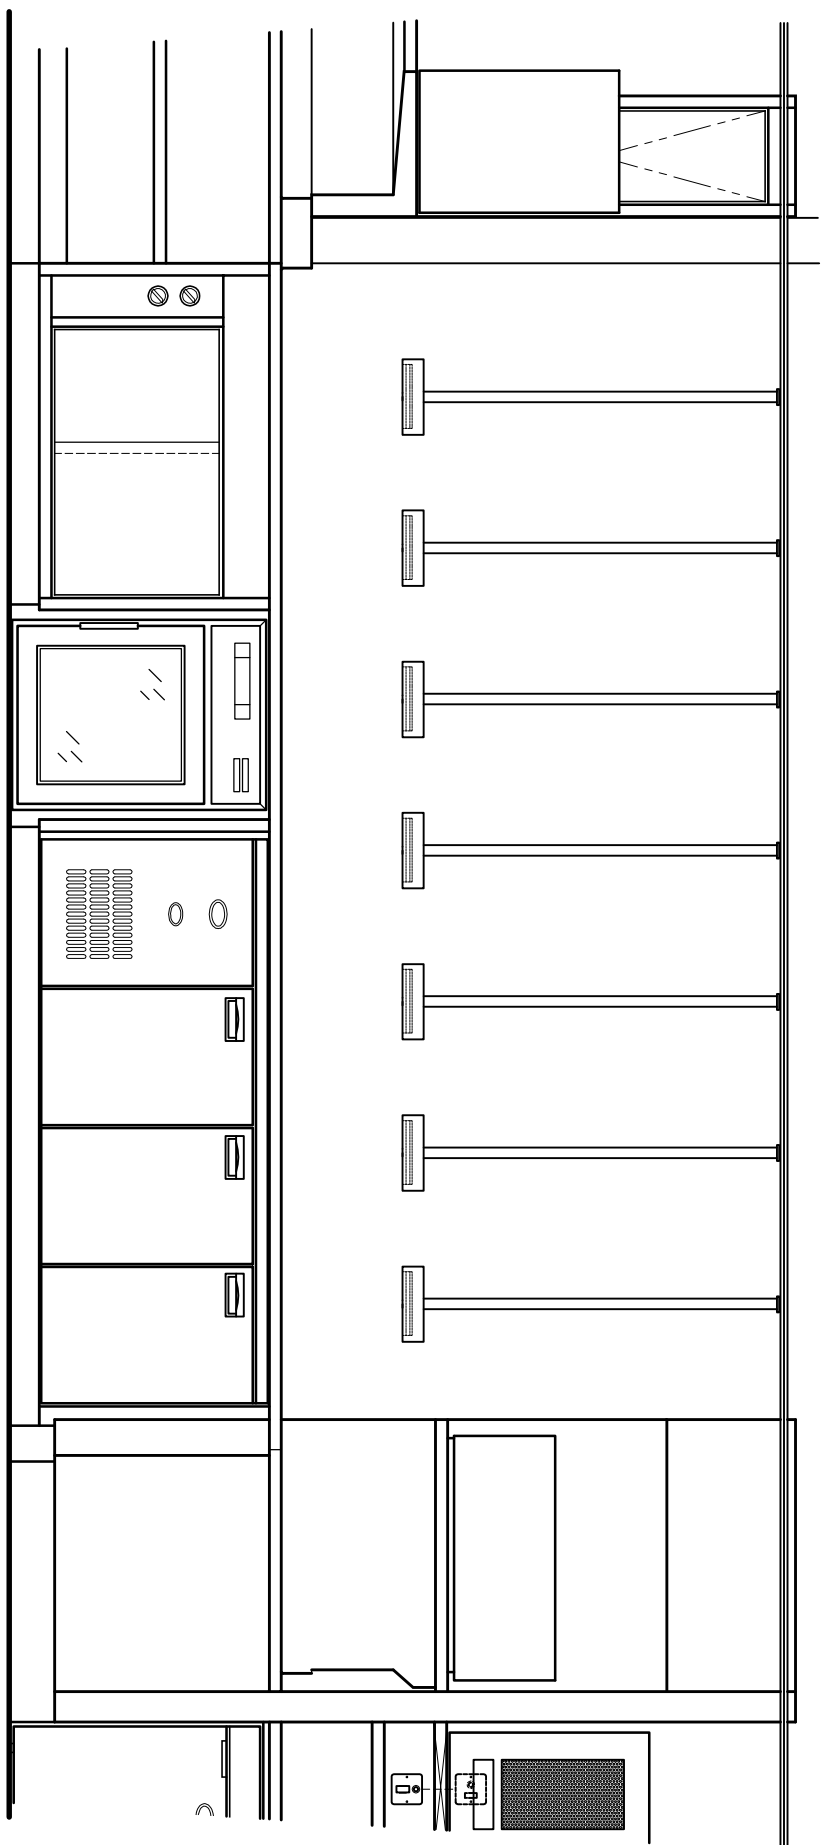

ELEVATION K

CADMAN
Drawing Services

21 Whitefields, Lordswood Kent ME5 8HW
T: 07952 861697 F: 01634 686835
www.cadman-uk.co.uk

CONTRACT	A PROJECT
TITLE	DETAILS OF KITCHEN ELEVATIONS
SCALE	1:25 @ A1
DWG No	00000-00
DATE	19-09-08
DRAWN BY	BM
CHK'D BY	CLIENT
STATUS	APPROVAL
REV	